



SCHINDLER AWARD
2005/2006
"ACCESS FOR ALL"
PALAIS DE TOKYO
PARIS - FRANCE


SPACE OF MOVEMENT

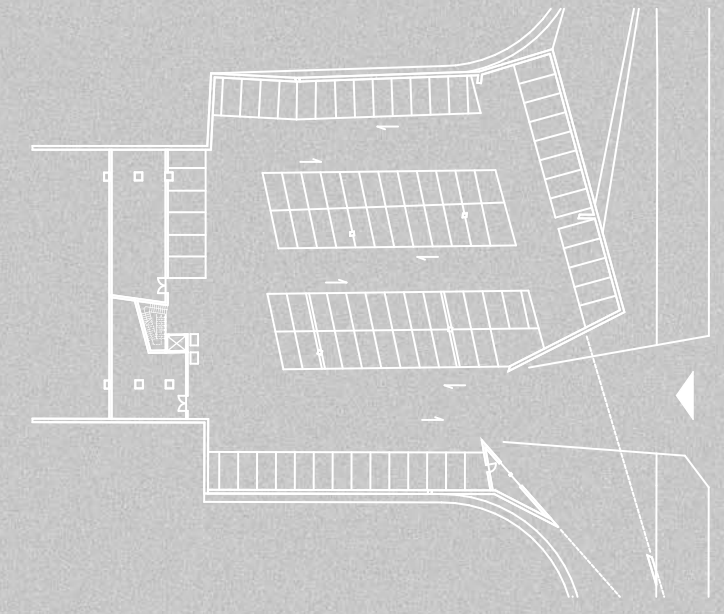


UNDERGROUND
CAR PARK
SCALE 1:1000

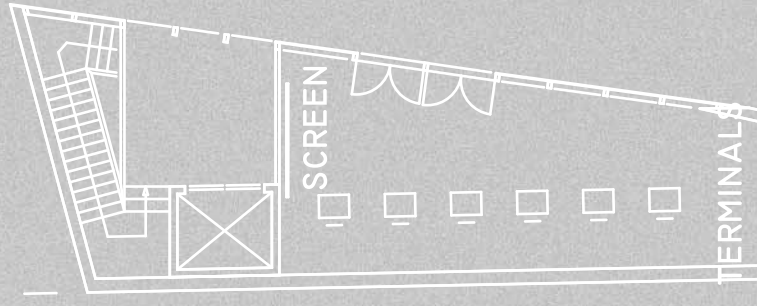

FLOOR PLAN
INFO-BAR
SCALE 1:200

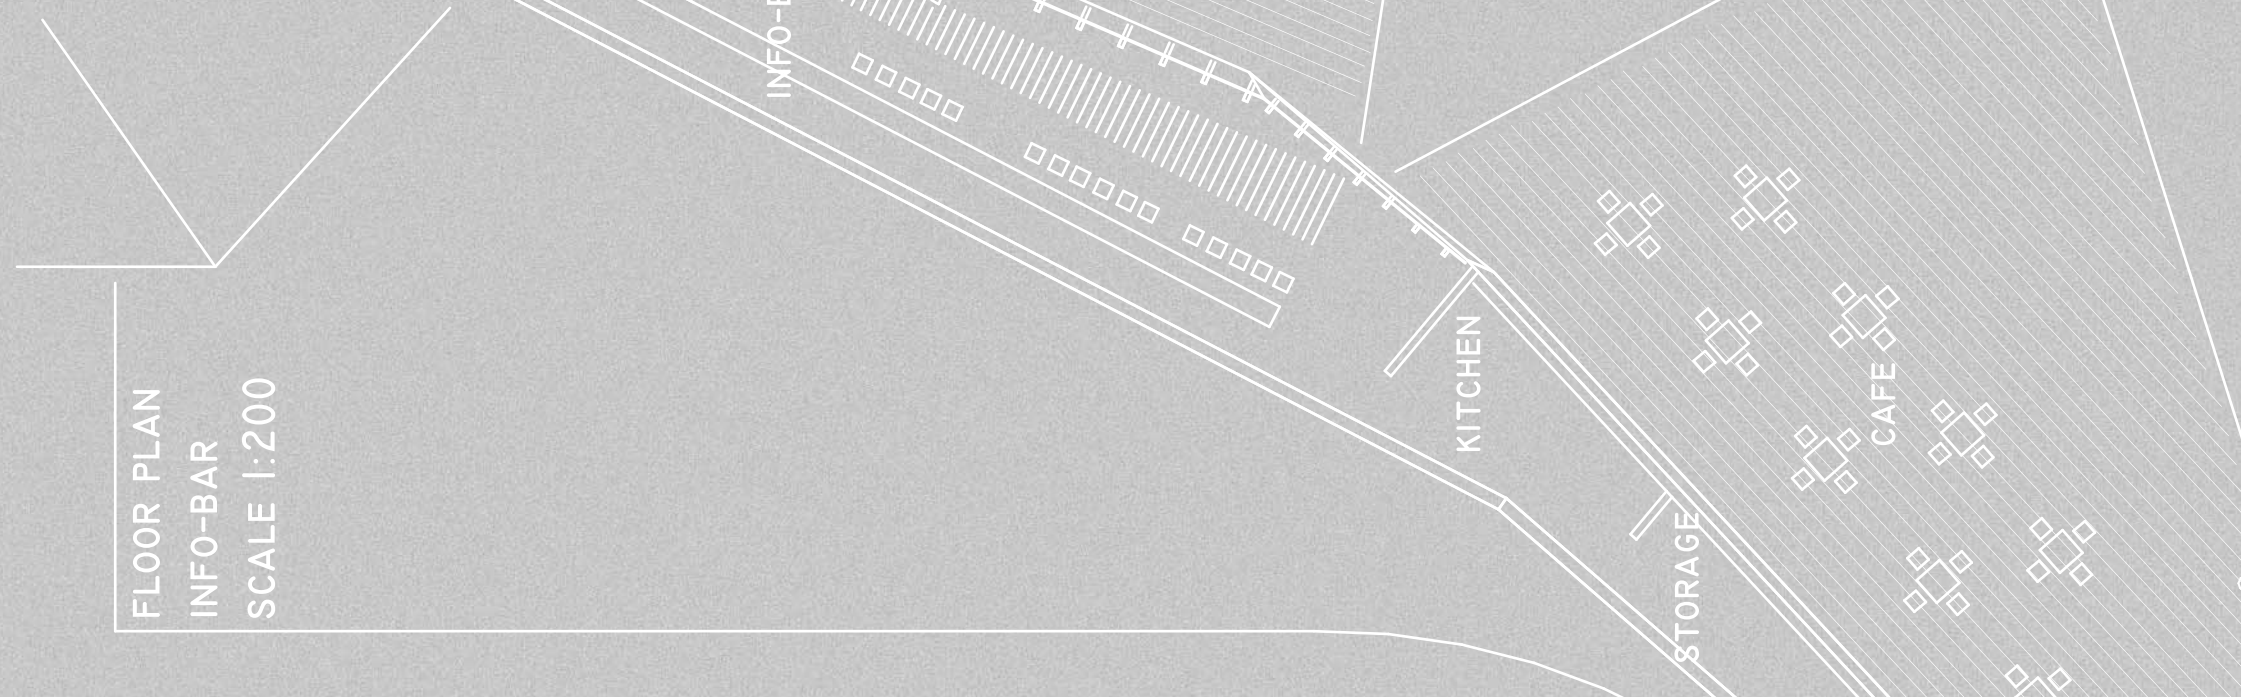


SECTION
SCALE 1:500

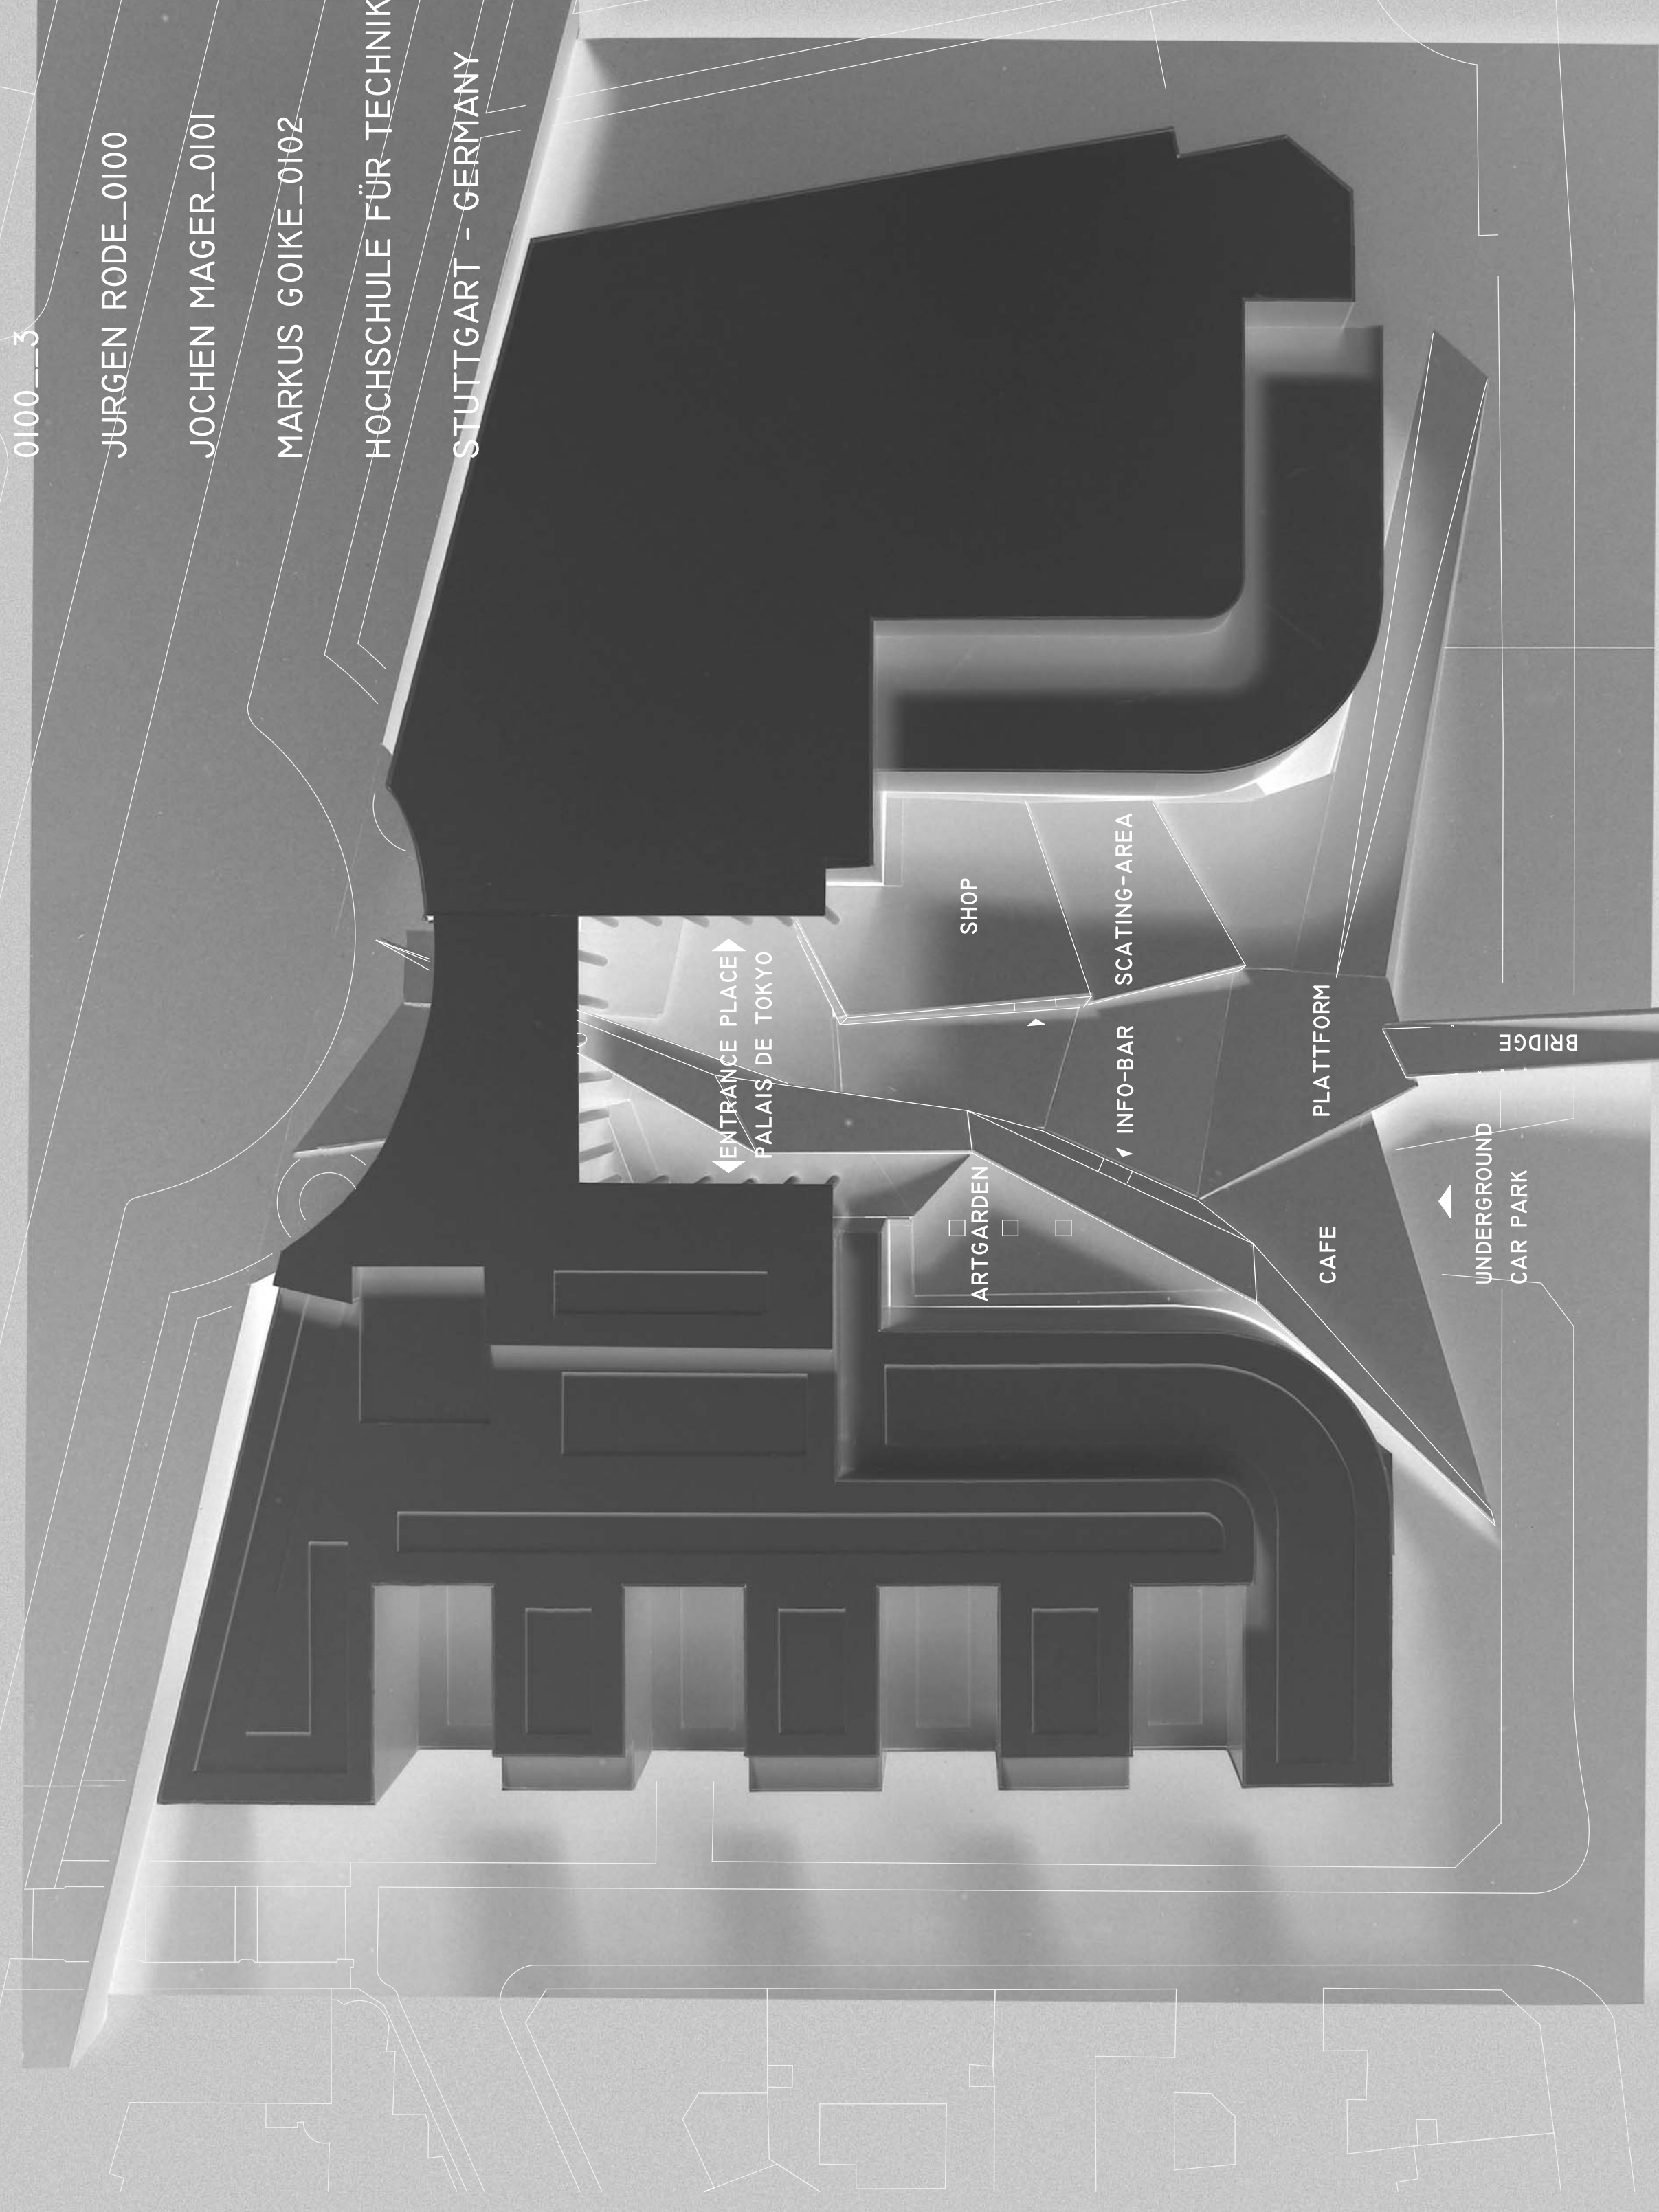

TOP VIEW
SCALE 1:500



PERSPECTIVE 1

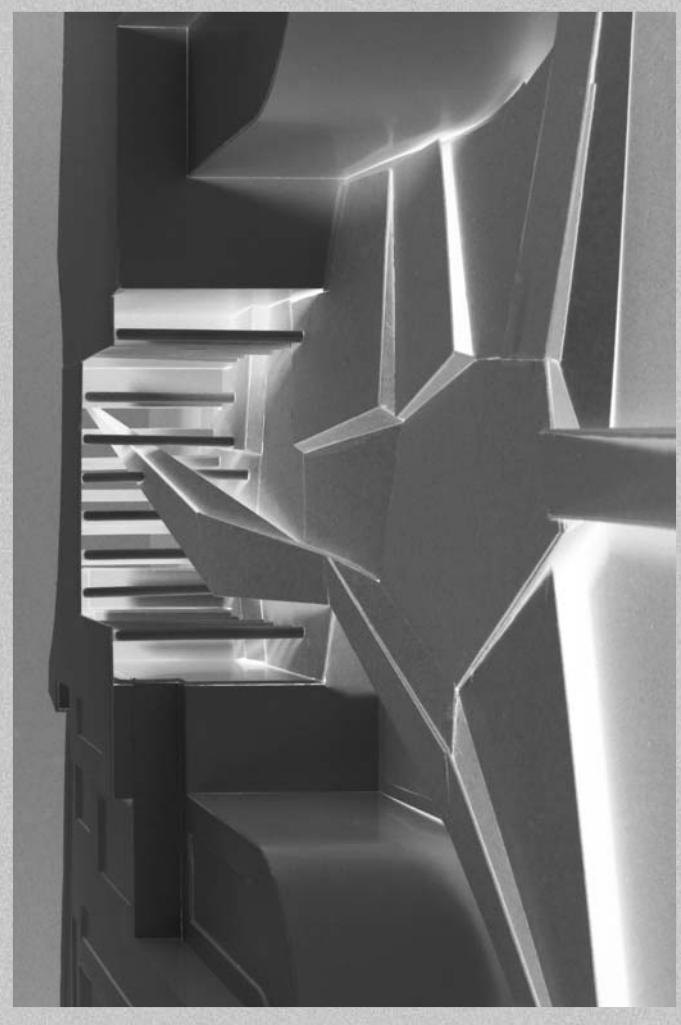

PERSPECTIVE 2

