


SCHINDLER AWARD
2005/2006
"ACCESS FOR ALL"
PALAIS DE TOKYO
PARIS - FRANCE

0100_...6
JÜRGEN RODE_0100
JOCHEN MAGER_0101
MARKUS GOIKE_0102
HOCHSCHULE FÜR TECHNIK
STUTTGART - GERMANY



FLOORPLAN 2A
SCALE 1:200

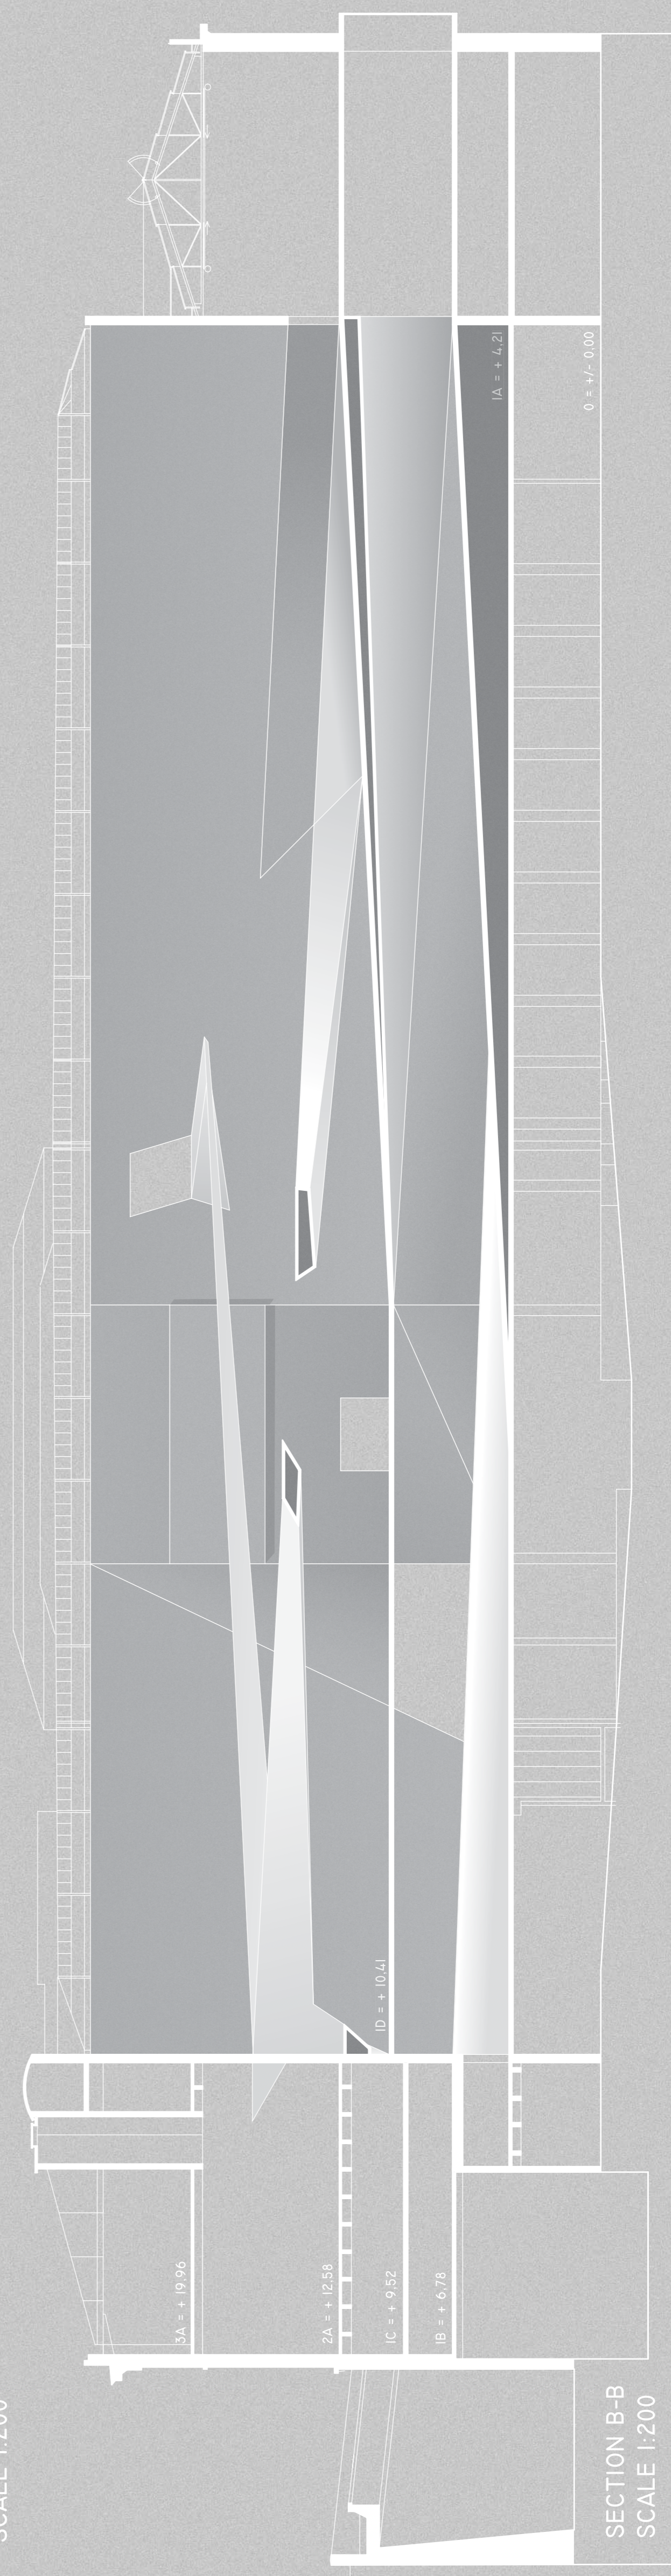

SECTION B-B
SCALE 1:200