




SCHINDLER AWARD
 2005/2006
 "ACCESS FOR ALL"
 PALAIS DE TOKYO
 PARIS - FRANCE

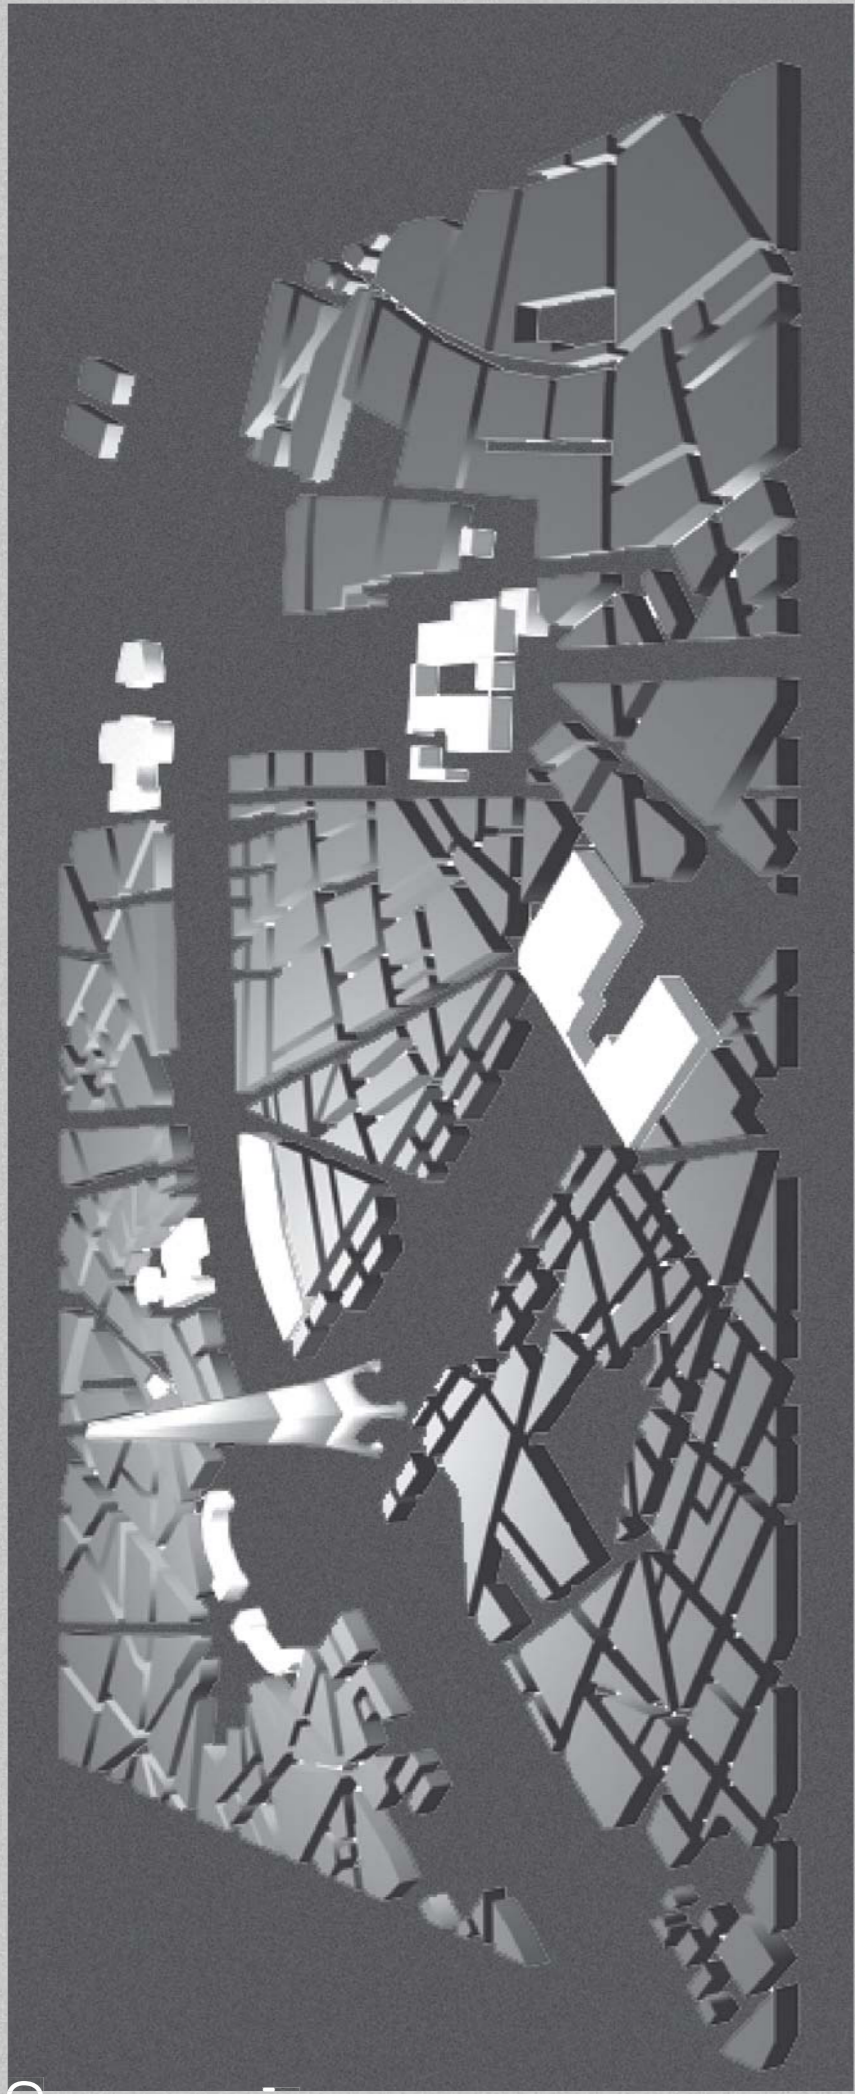


URBAN STRUCTURE

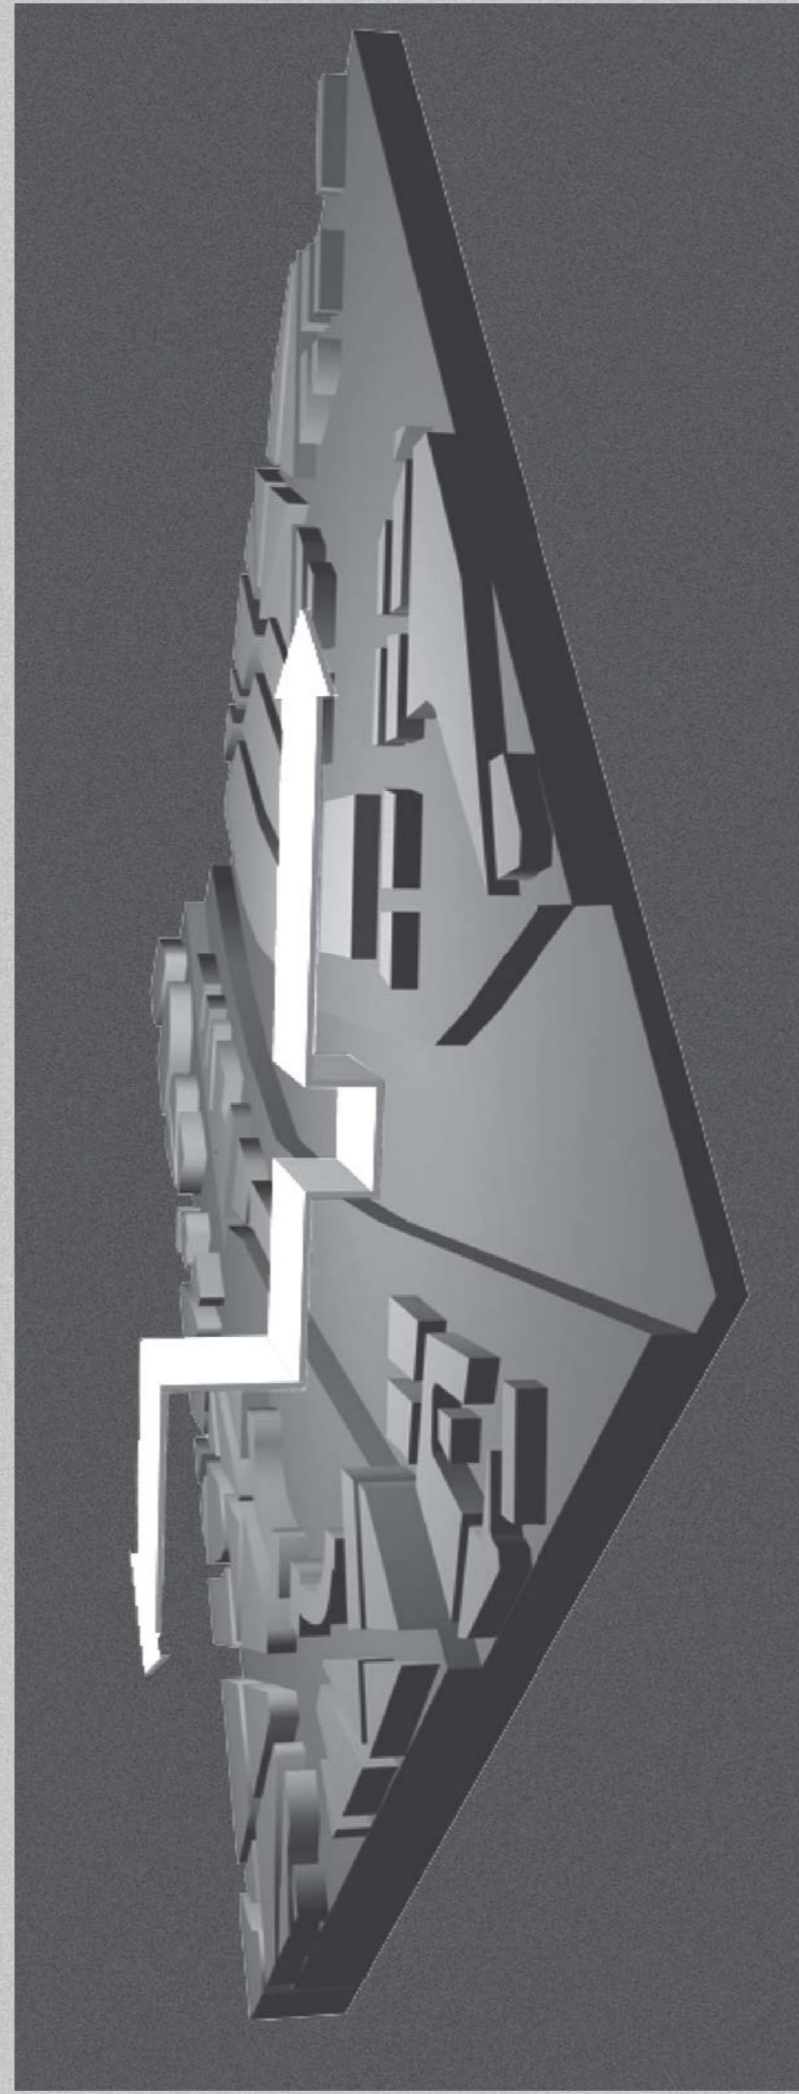

DIFFERENCE OF HEIGHT

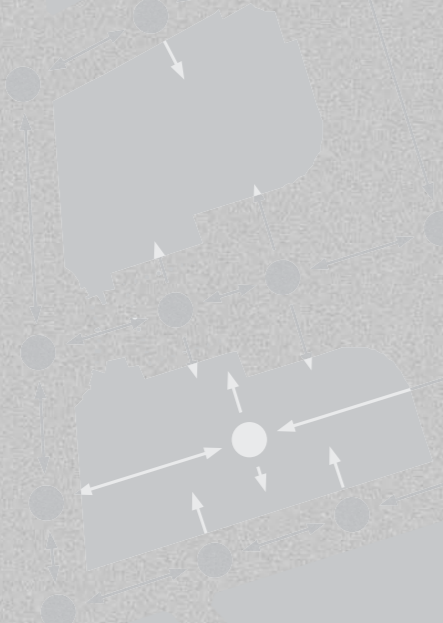


PRELIMINARY STUDY

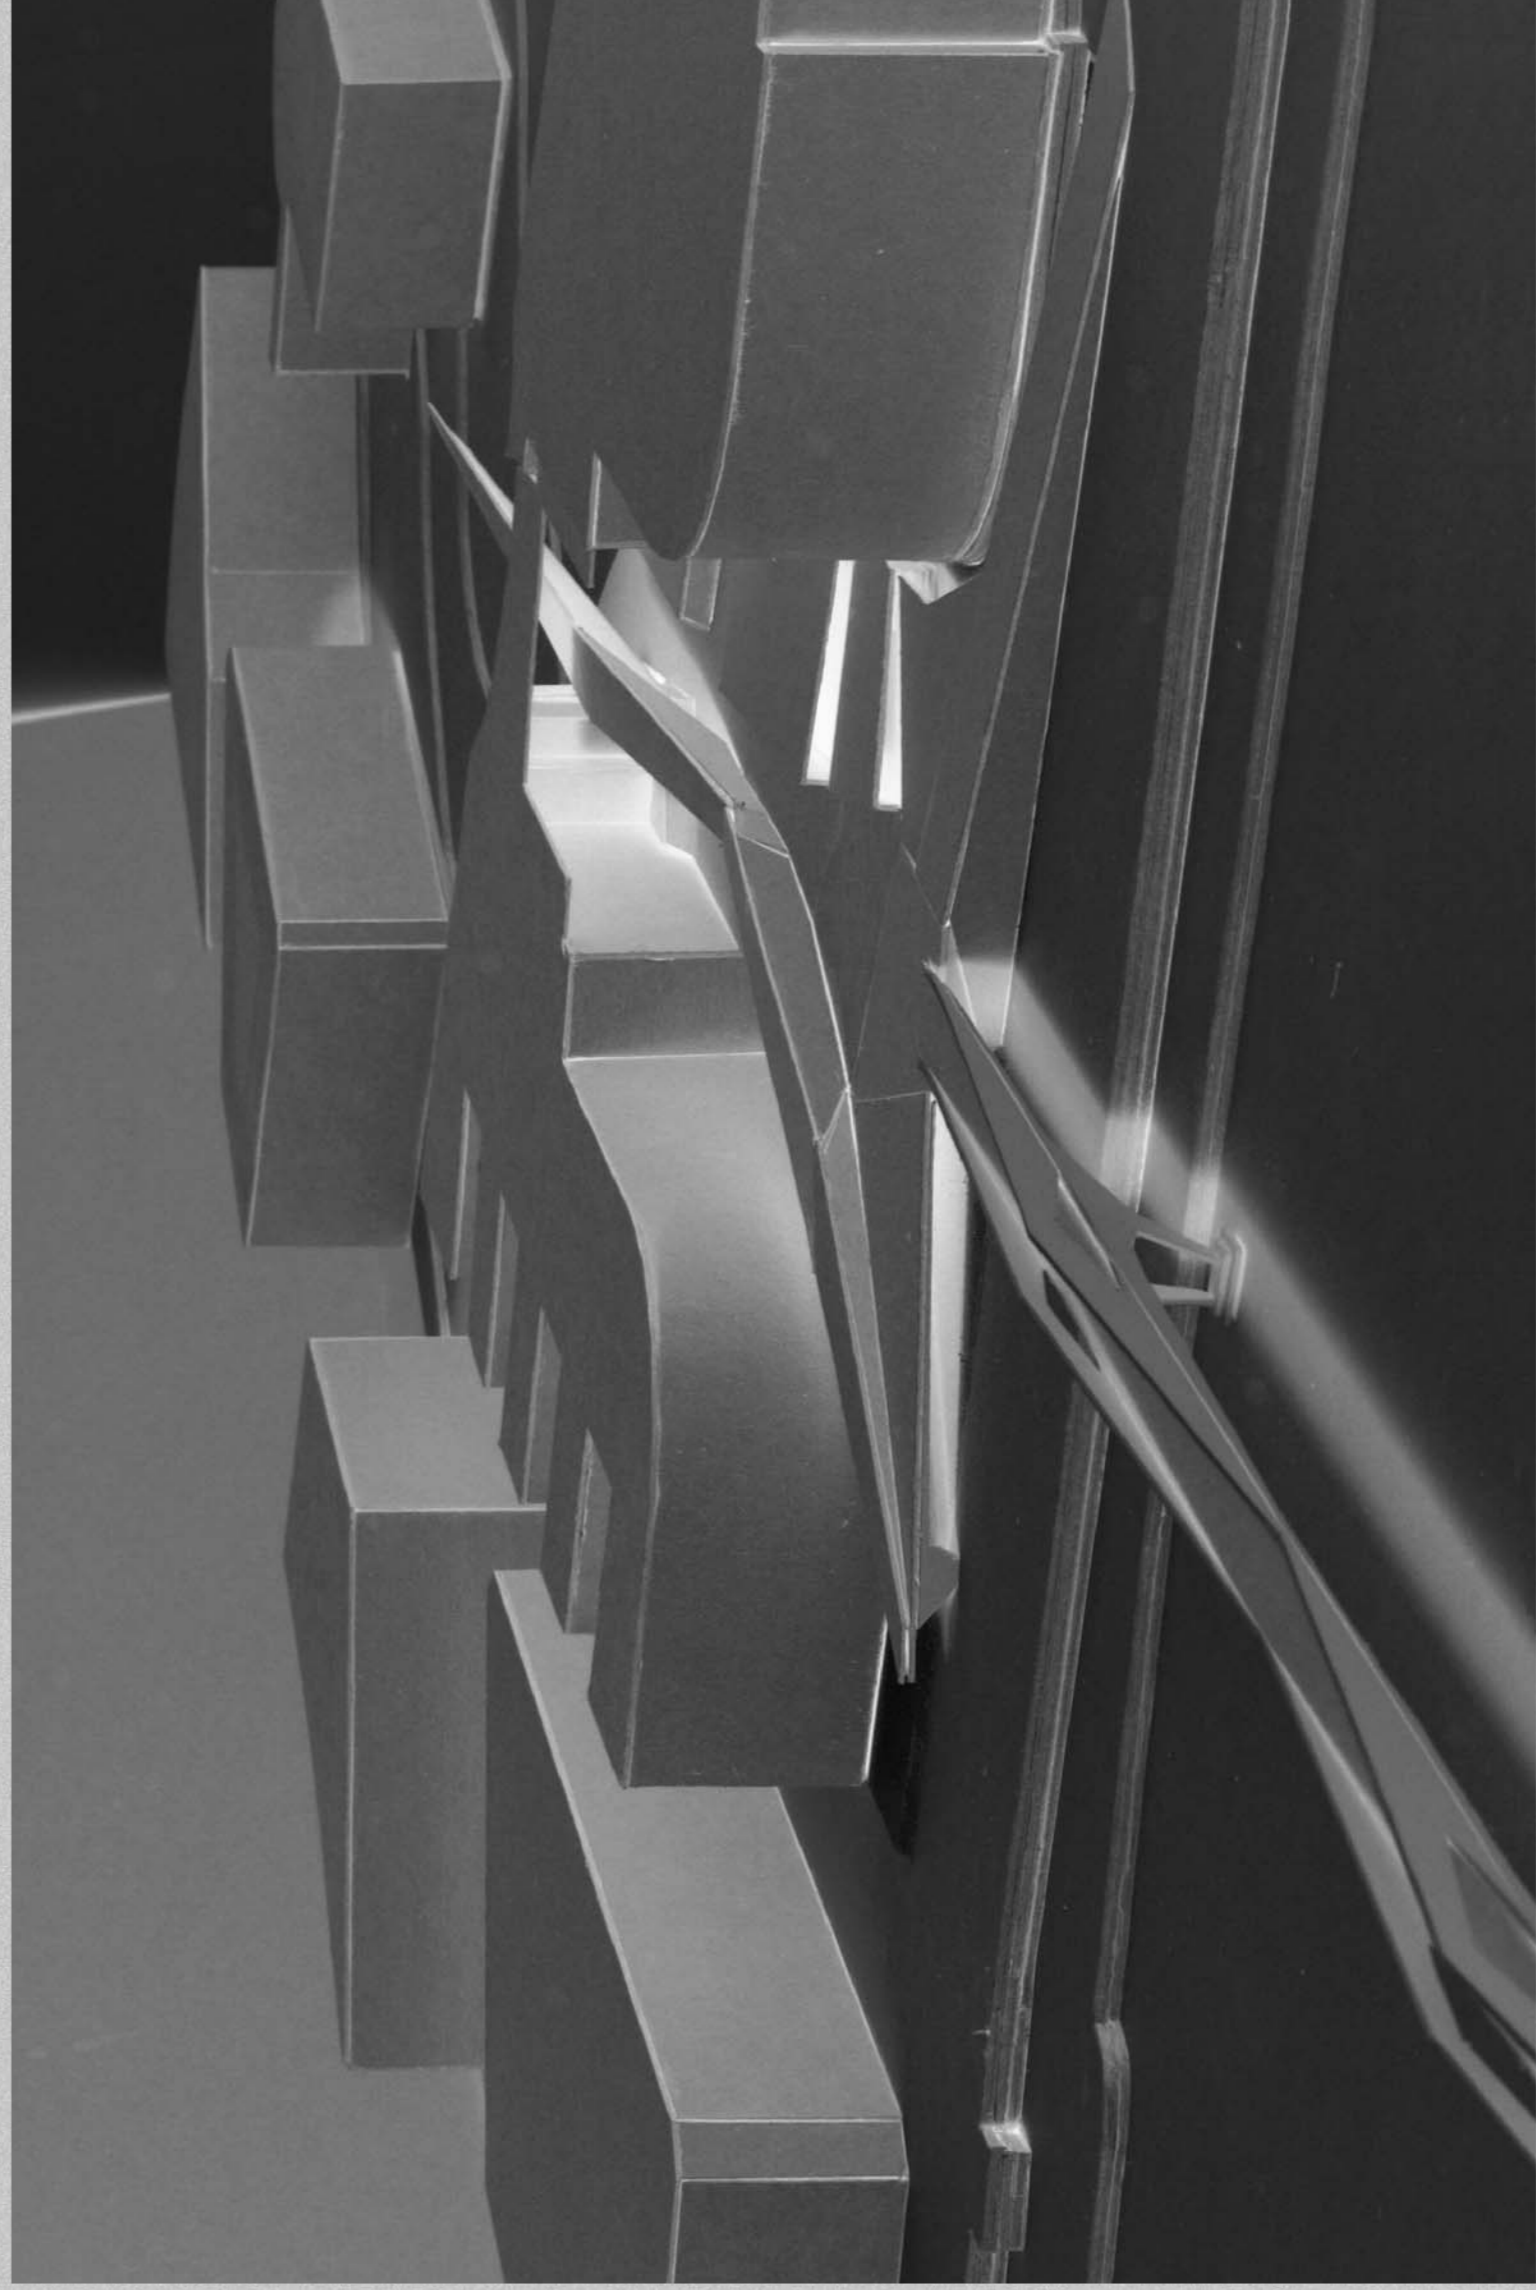

PERSPECTIVE

THE LINK

THE CONNECTION OF THE SOUTHERN SEINEPROMENADE AND THE AVENUE DU PRESIDENT WILSON HAS TO BE CLEAR, DIRECT AND SHORT. FOR THIS REASON THE NEW BRIDGE MEETS THE PALAIS DE TOKYO AXIALLY. THE FUNCTION OF THIS NEW SQUARE IS NOT ONLY TO SPAN THE TOPOGRAPHIC DIFFERENCE OF HEIGHT, BUT ALSO TO BE A NEW, CONFIDENT, REPRESENTATIVE SIGN, MEETING-POINT, EXHIBITION AND CENTRE FOR BOTH MUSEUMS. THE PATH ACROSS THE BRIDGE AND THE PATH OVER THE RAMP AS WELL AS THE "S" WINDING OUT OF THE SQUARE ALL UNITE AT ONE CENTRE WHERE THE NEW ENTRANCES TO THE MUSEUMS LAY.

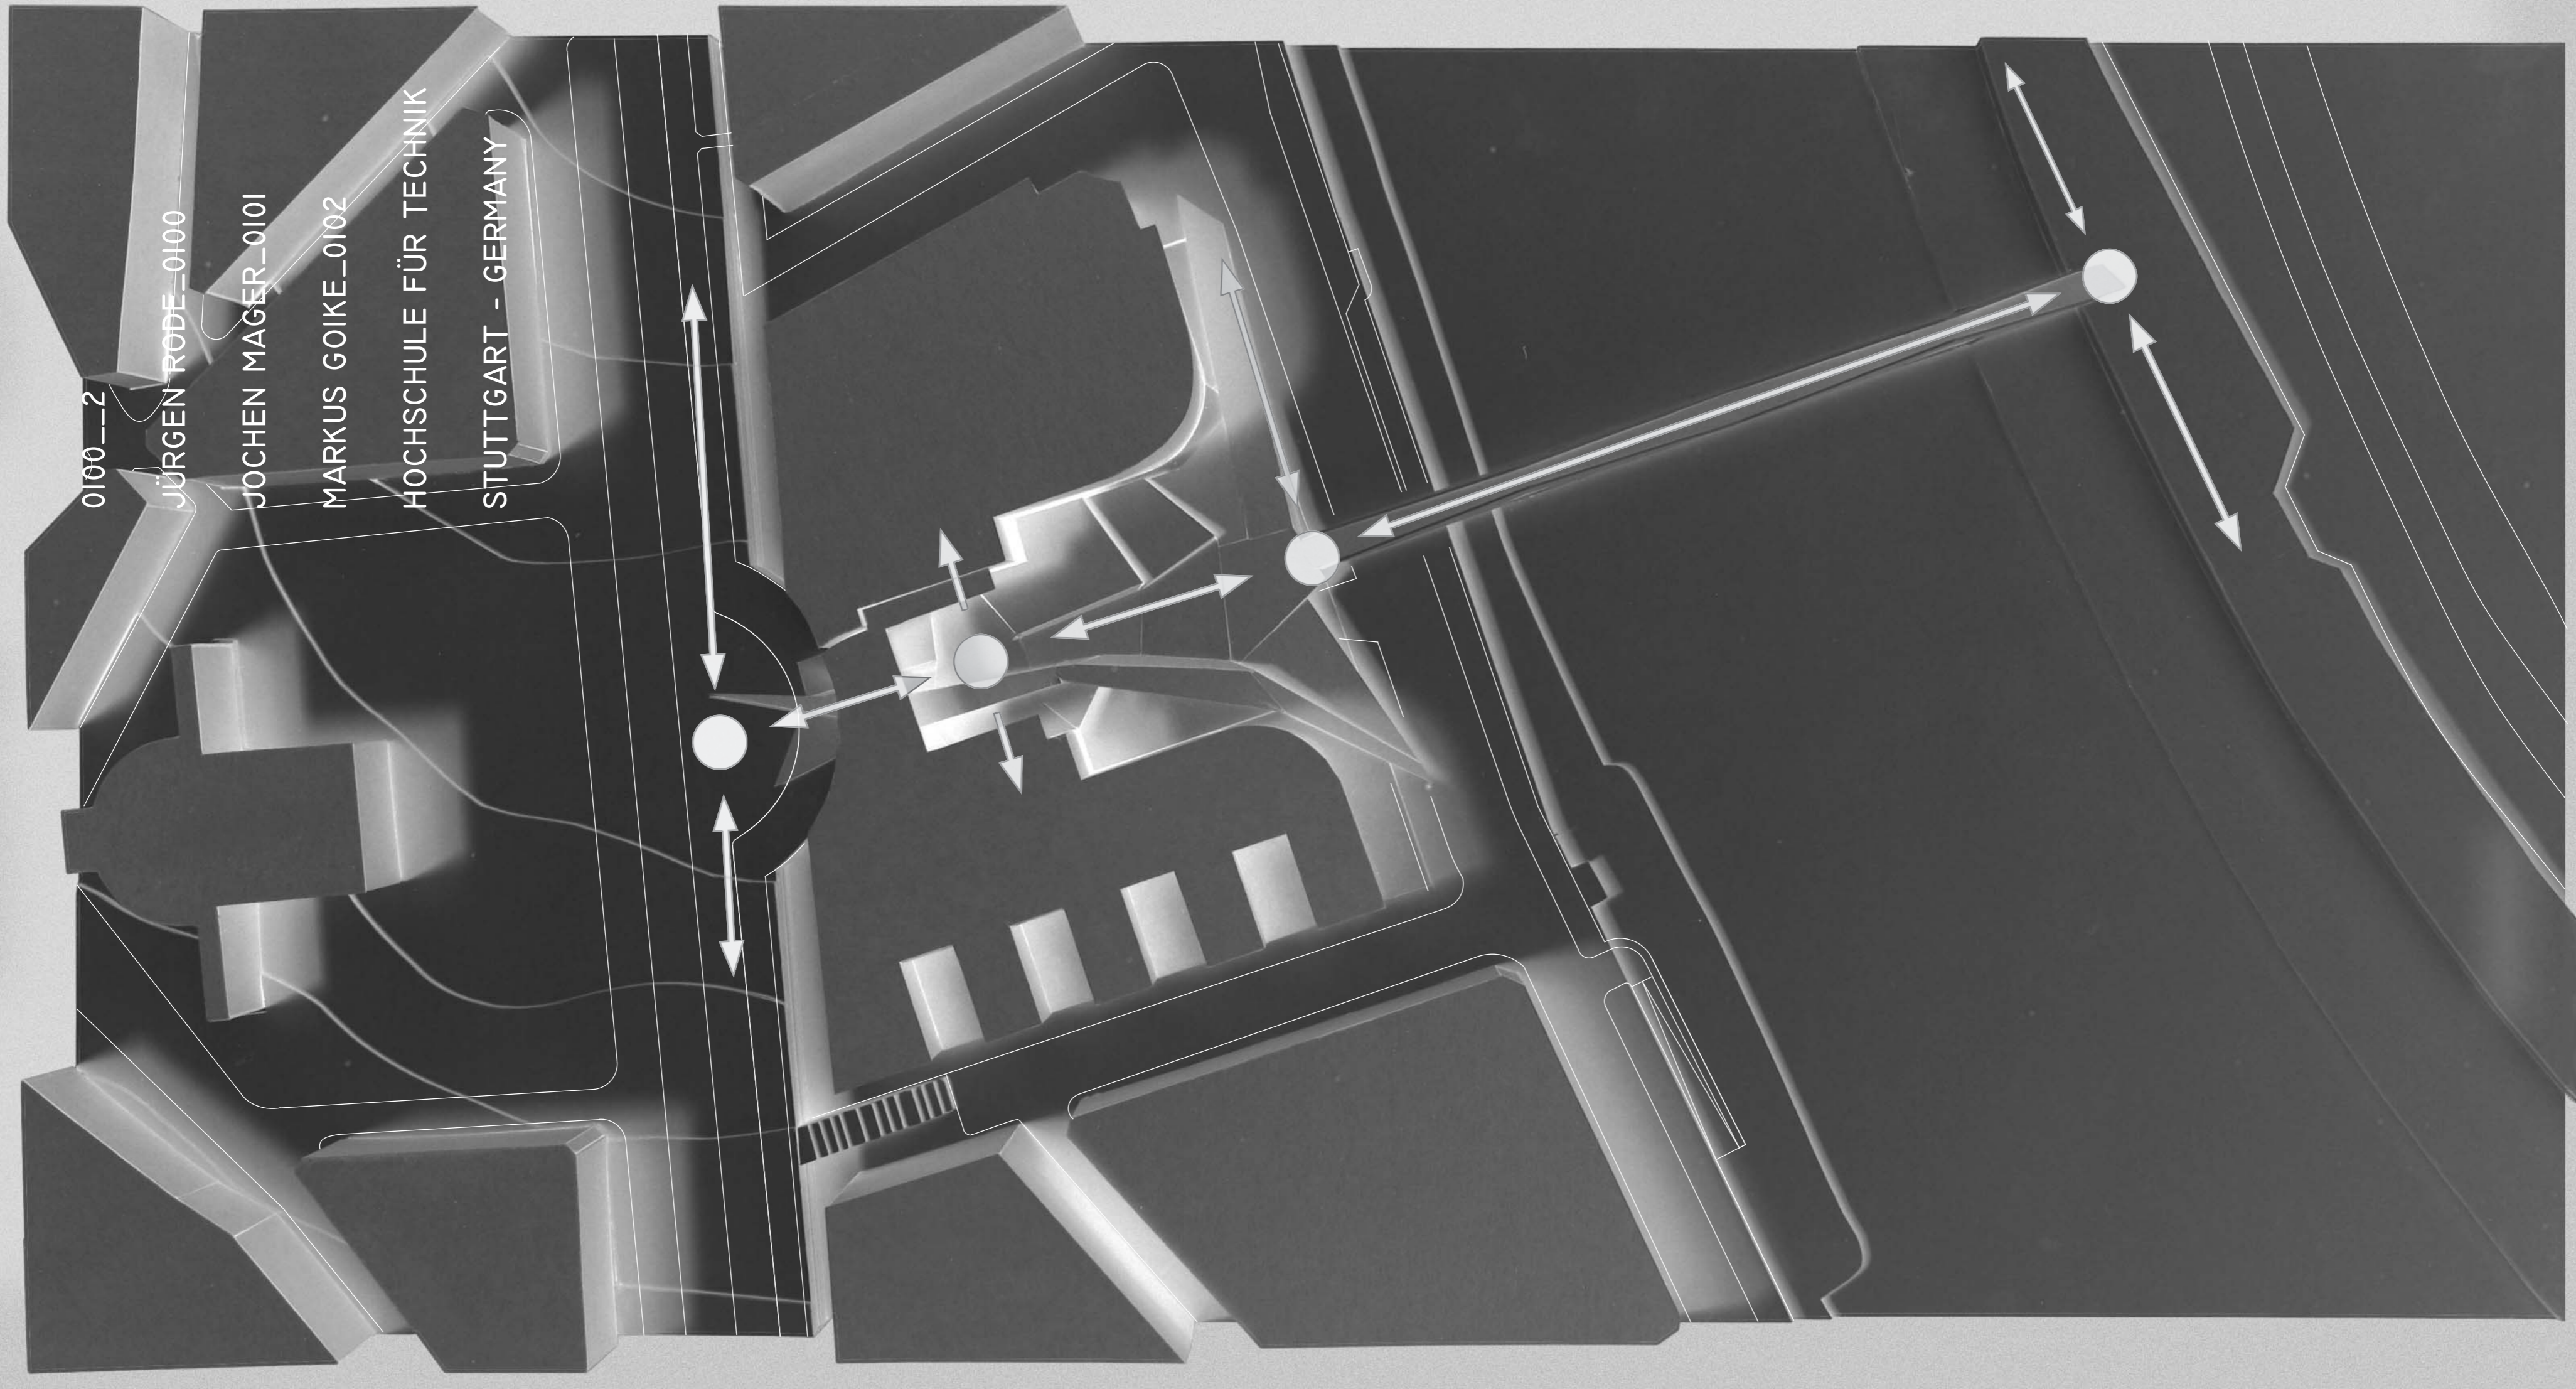

THE LINK